


File: L:\2020\2020120 - Conway County Levee Dist 6 - EDA Grant\Drawings\DESIGN\Levee Layout.dwg Last Save: 4/29/2020 3:47 PM Last saved by: VL Skach  
Last Plotted by: Skach, Victoria L. Plot Style: AECmono.ctb Plot Scale: 10.4255 Plot Date: 4/29/2020 3:49 PM Plotter used: DWG To PDF.pc3

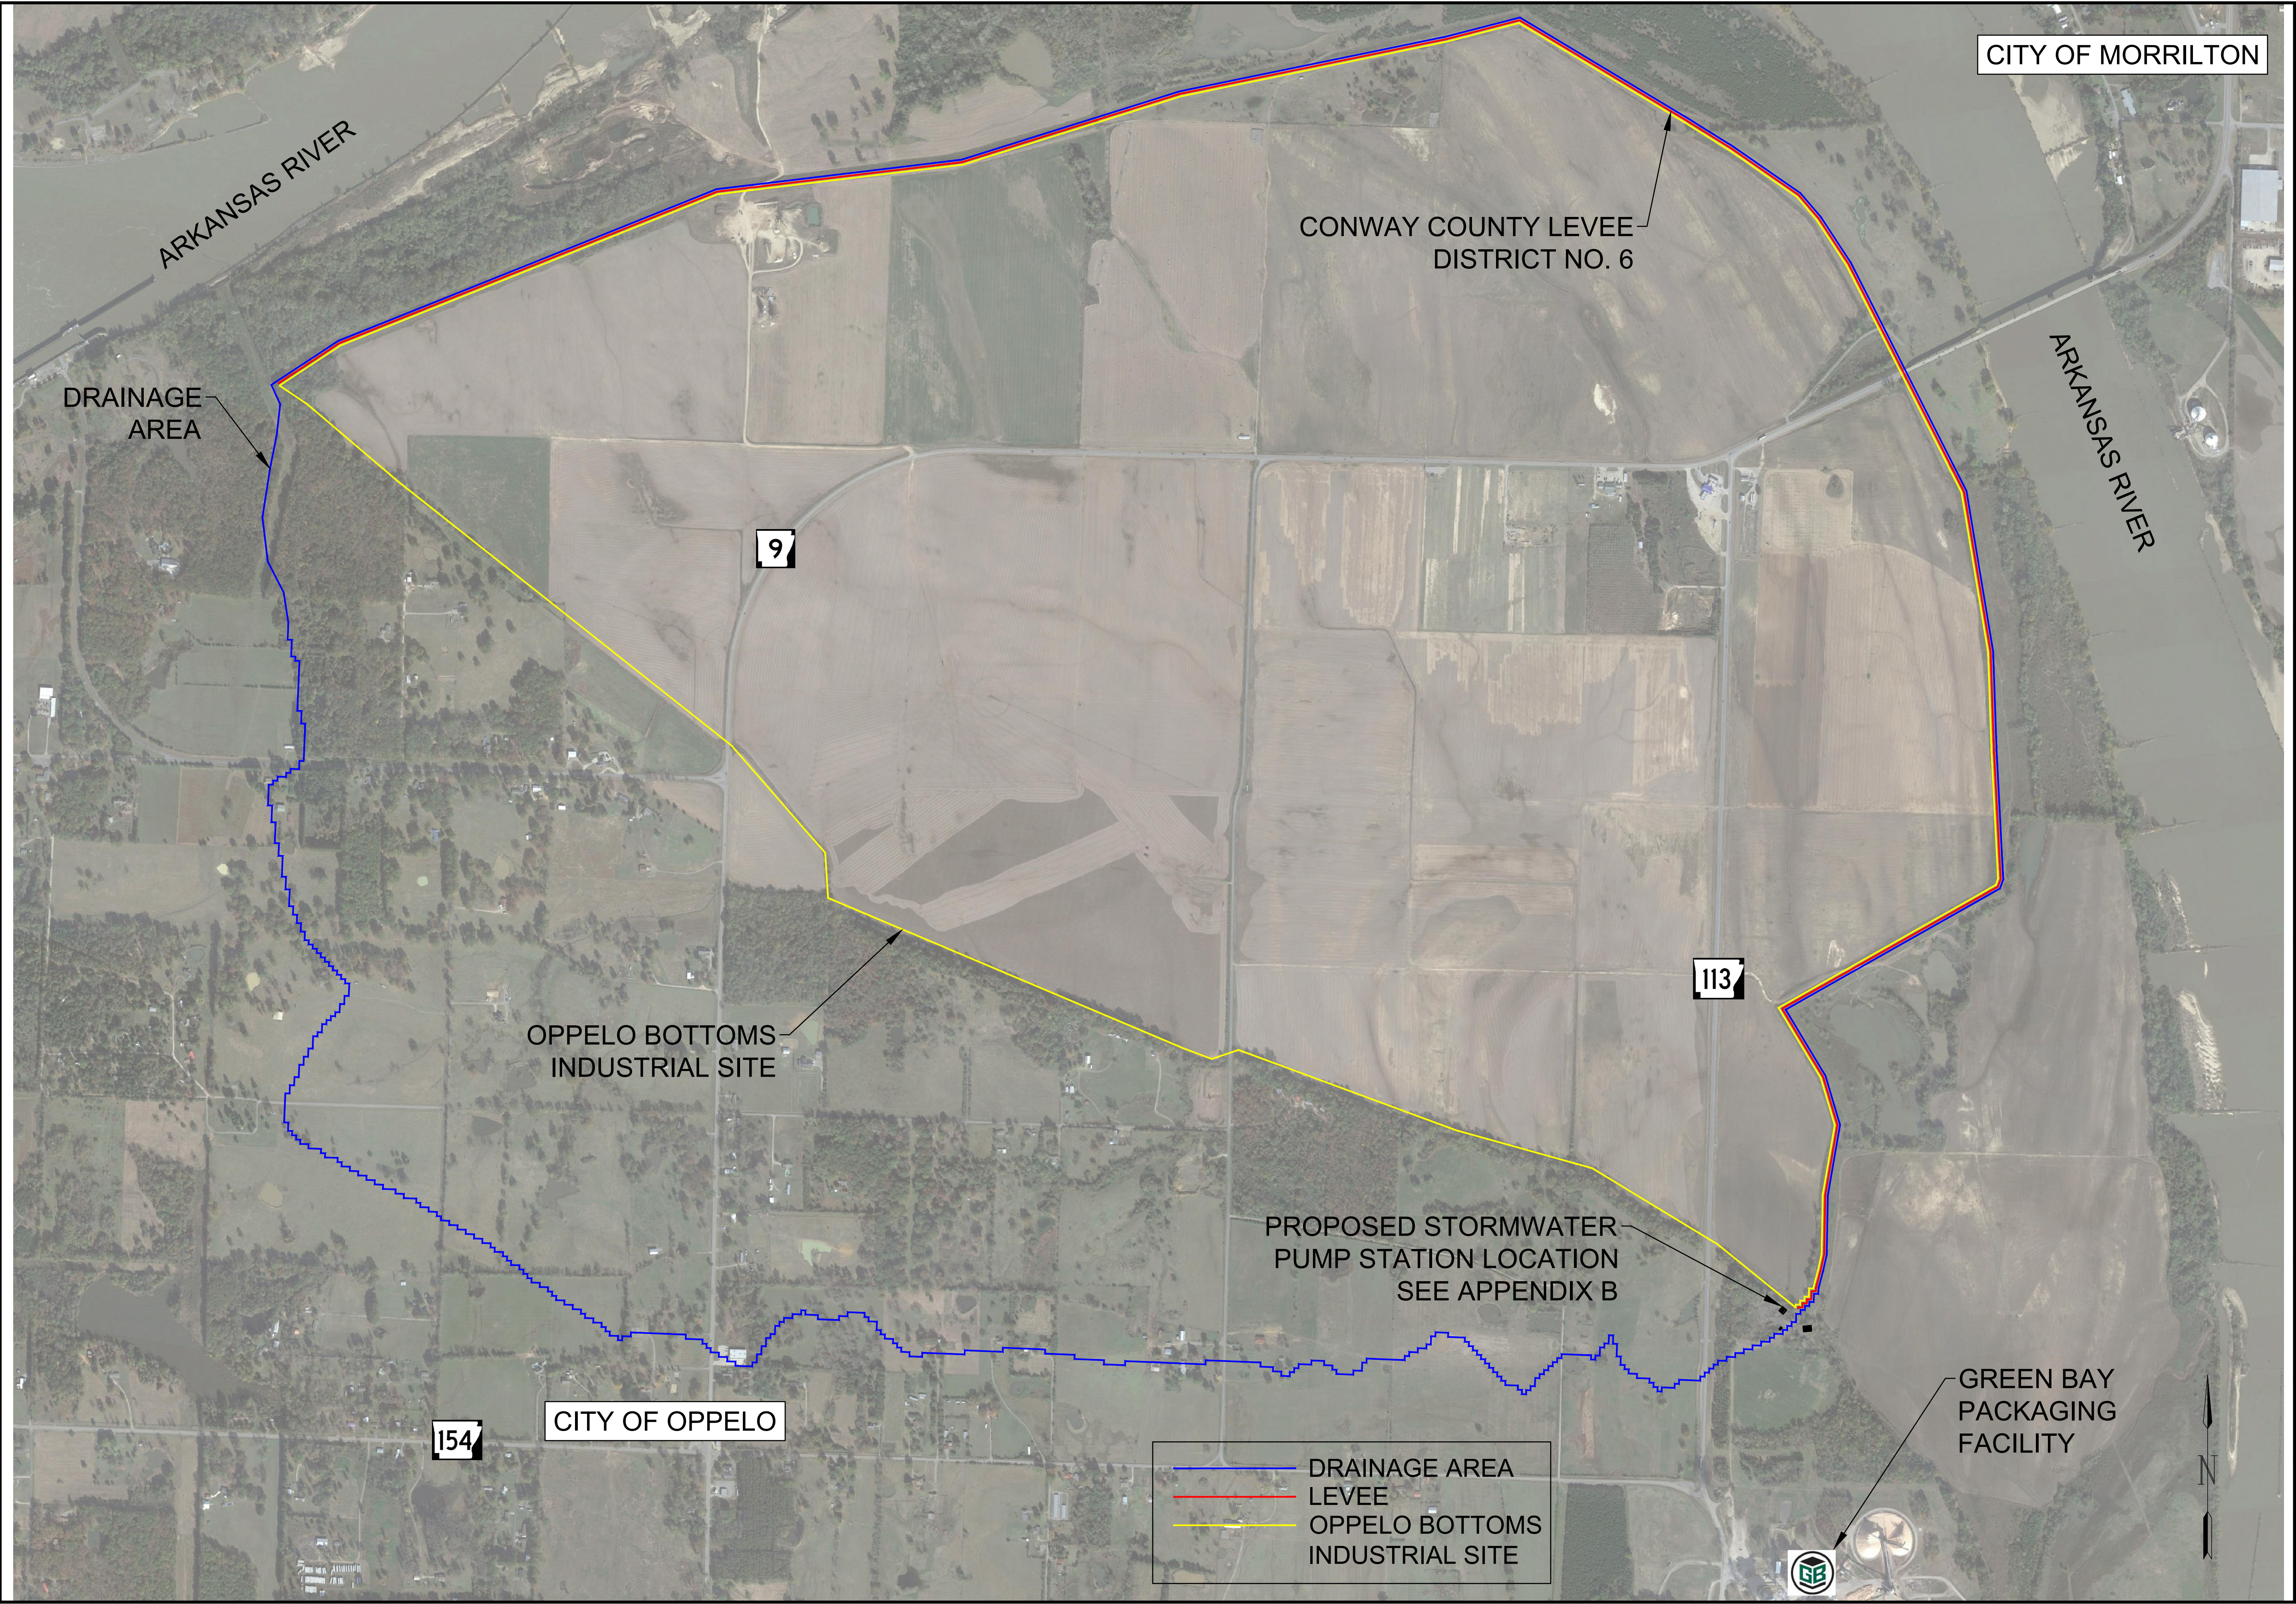

CITY OF MORRILTON

CONWAY COUNTY LEVEE  
DISTRICT NO. 6

DRAINAGE  
AREA

9

113

OPPELO BOTTOMS  
INDUSTRIAL SITE


PROPOSED STORMWATER  
PUMP STATION LOCATION  
SEE APPENDIX B

CITY OF OPPELO

154

GREEN BAY  
PACKAGING  
FACILITY

- DRAINAGE AREA
- LEVEE
- OPPELO BOTTOMS INDUSTRIAL SITE



© 2019 GARVER, LLC  
THIS DOCUMENT, ALONG WITH THE IDEAS AND DESIGNS CONVEYED HEREIN, SHALL BE CONSIDERED INSTRUMENTS OF PROFESSIONAL SERVICE AND ARE PROPERTY OF GARVER, LLC. ANY USE, REPRODUCTION, OR DISTRIBUTION OF THIS DOCUMENT, ALONG WITH THE IDEAS AND DESIGN CONTAINED HEREIN, IS PROHIBITED UNLESS AUTHORIZED IN WRITING BY GARVER, LLC OR EXPLICITLY ALLOWED IN THE GOVERNING PROFESSIONAL SERVICES AGREEMENT FOR THIS WORK.

CONCEPTUAL SKETCH



CONWAY COUNTY  
LEVEE DISTRICT NO. 6  
CONWAY, ARKANSAS

HIGHWAY 113  
LEVEE PUMP STATION

VICINITY MAP

JOB NO.: 20T20120  
DATE: APRIL 2020  
DESIGNED BY: DCH  
DRAWN BY: VLS

BAR IS ONE INCH ON ORIGINAL DRAWING  
0 1 2 3 4 5 6 7 8 9 10  
IF NOT ONE INCH ON THIS SHEET, ADJUST SCALES ACCORDINGLY.

APPENDIX  
**A**  
SHEET NUMBER **1**

File: L:\2020\20T20120 - Conway County Levee Dist 6 - EDA Grant\Drawings\DESIGN\Levee Layout.dwg Last Save: 4/29/2020 3:47 PM Last saved by: VL Skach  
Last plotted by: Skach, Victoria L. Plot Style: AECmonochrome.ctb Plot Scale: 1:0.4255 Plot Date: 4/29/2020 3:49 PM Plotter used: DWG To PDF.pc3



© 2019 GARVER, LLC  
THIS DOCUMENT, ALONG WITH THE IDEAS AND DESIGNS CONVEYED HEREIN, SHALL BE CONSIDERED INSTRUMENTS OF PROFESSIONAL SERVICE AND ARE PROPERTY OF GARVER, LLC. ANY USE, REPRODUCTION, OR DISTRIBUTION OF THIS DOCUMENT, ALONG WITH THE IDEAS AND DESIGN CONTAINED HEREIN, IS PROHIBITED UNLESS AUTHORIZED IN WRITING BY GARVER, LLC OR EXPLICITLY ALLOWED IN THE GOVERNING PROFESSIONAL SERVICES AGREEMENT FOR THIS WORK.

CONCEPTUAL SKETCH



CONWAY COUNTY  
LEVEE DISTRICT NO. 6  
CONWAY, ARKANSAS

HIGHWAY 113  
LEVEE PUMP STATION

PUMP STATION SITE  
LAYOUT

JOB NO.: 20T20120  
DATE: APRIL 2020  
DESIGNED BY: DCH  
DRAWN BY: VLS

BAR IS ONE INCH ON ORIGINAL DRAWING  
IF NOT ONE INCH ON THIS SHEET, ADJUST SCALES ACCORDINGLY.

APPENDIX

**B**

SHEET NUMBER **2**



© 2019 GARVER, LLC  
 THIS DOCUMENT, ALONG WITH THE IDEAS AND DESIGNS CONVEYED HEREIN, SHALL BE CONSIDERED INSTRUMENTS OF PROFESSIONAL SERVICE AND ARE PROPERTY OF GARVER, LLC. ANY USE, REPRODUCTION, OR DISTRIBUTION OF THIS DOCUMENT, ALONG WITH THE IDEAS AND DESIGN CONTAINED HEREIN, IS PROHIBITED UNLESS AUTHORIZED IN WRITING BY GARVER, LLC OR EXPLICITLY ALLOWED IN THE GOVERNING PROFESSIONAL SERVICES AGREEMENT FOR THIS WORK.

CONCEPTUAL SKETCH



CONWAY COUNTY  
 LEVEE DISTRICT NO. 6  
 CONWAY, ARKANSAS

HIGHWAY 113  
 LEVEE PUMP STATION

PUMP STATION  
 DETAIL


JOB NO.: 20T20120  
 DATE: APRIL 2020  
 DESIGNED BY: DCH  
 DRAWN BY: VLS

BAR IS ONE INCH ON ORIGINAL DRAWING  
 0 1" IF NOT ONE INCH ON THIS SHEET, ADJUST SCALES ACCORDINGLY.

APPENDIX


C

SHEET NUMBER 3

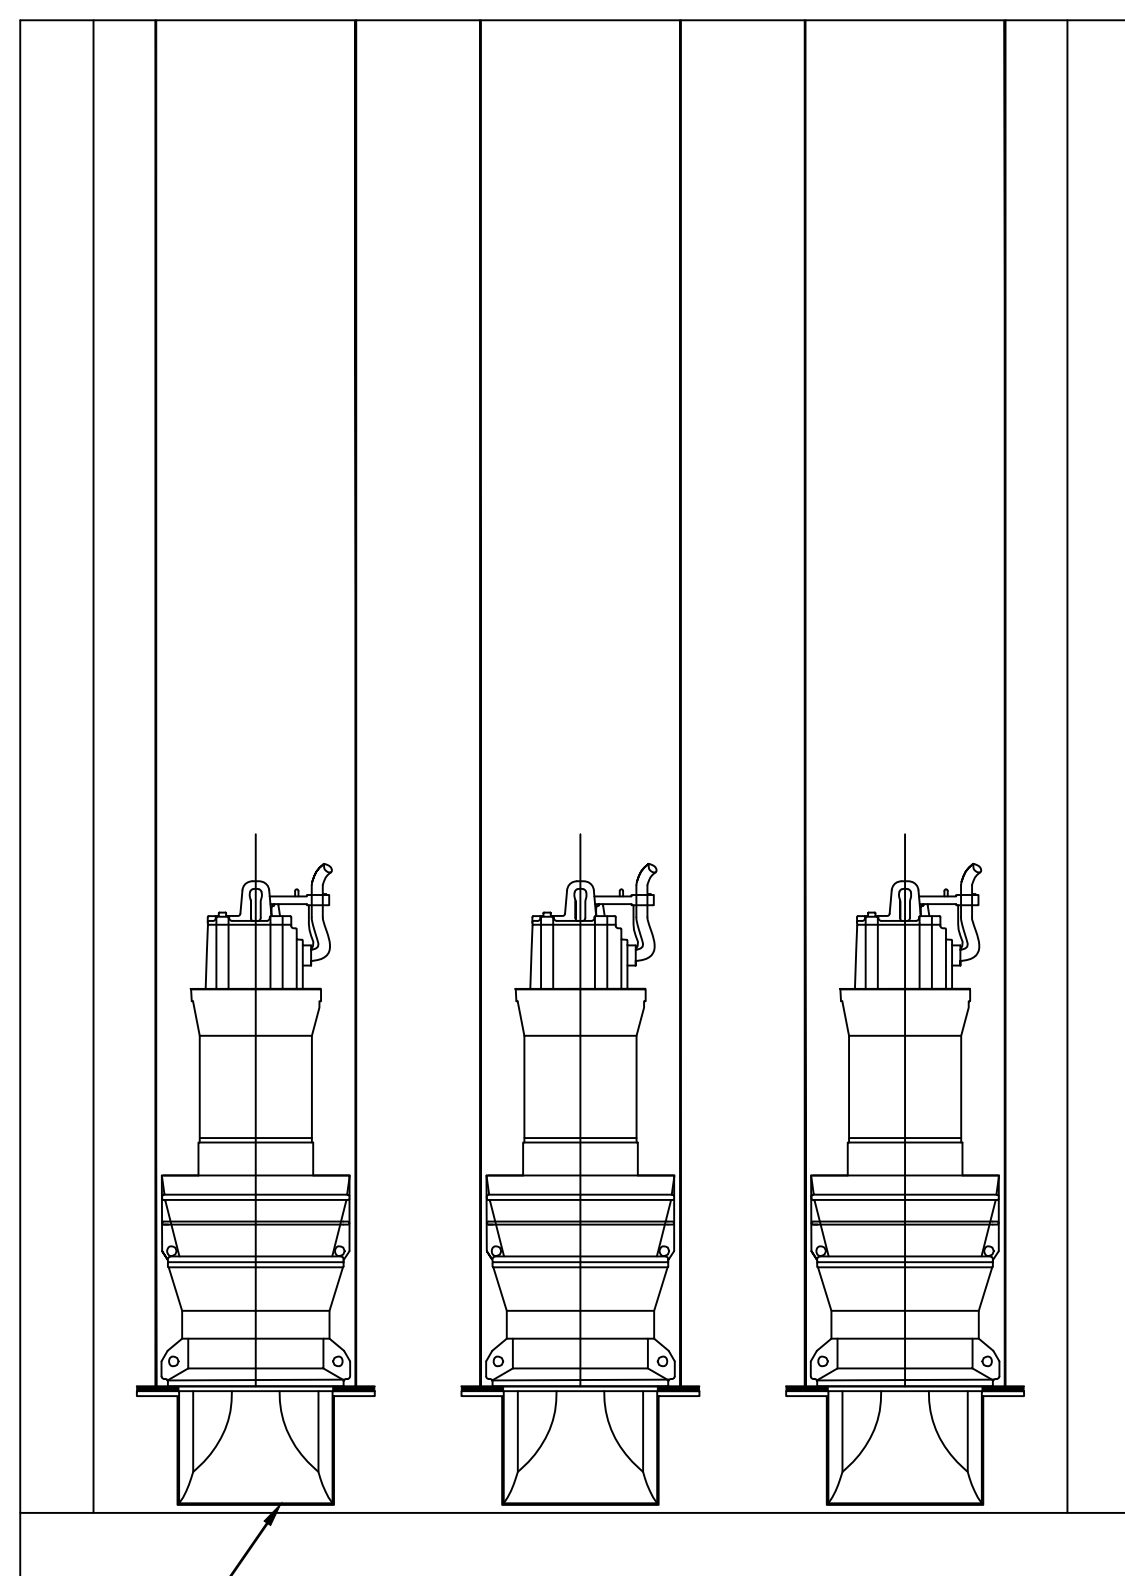

SECTION VIEW C-C


THREE (3) PROPOSED PUMPS SHOWN.  
 ACTUAL QUANTITY OF PUMPS SUBJECT  
 TO CHANGE UPON FURTHER DESIGN  
 REFINEMENT

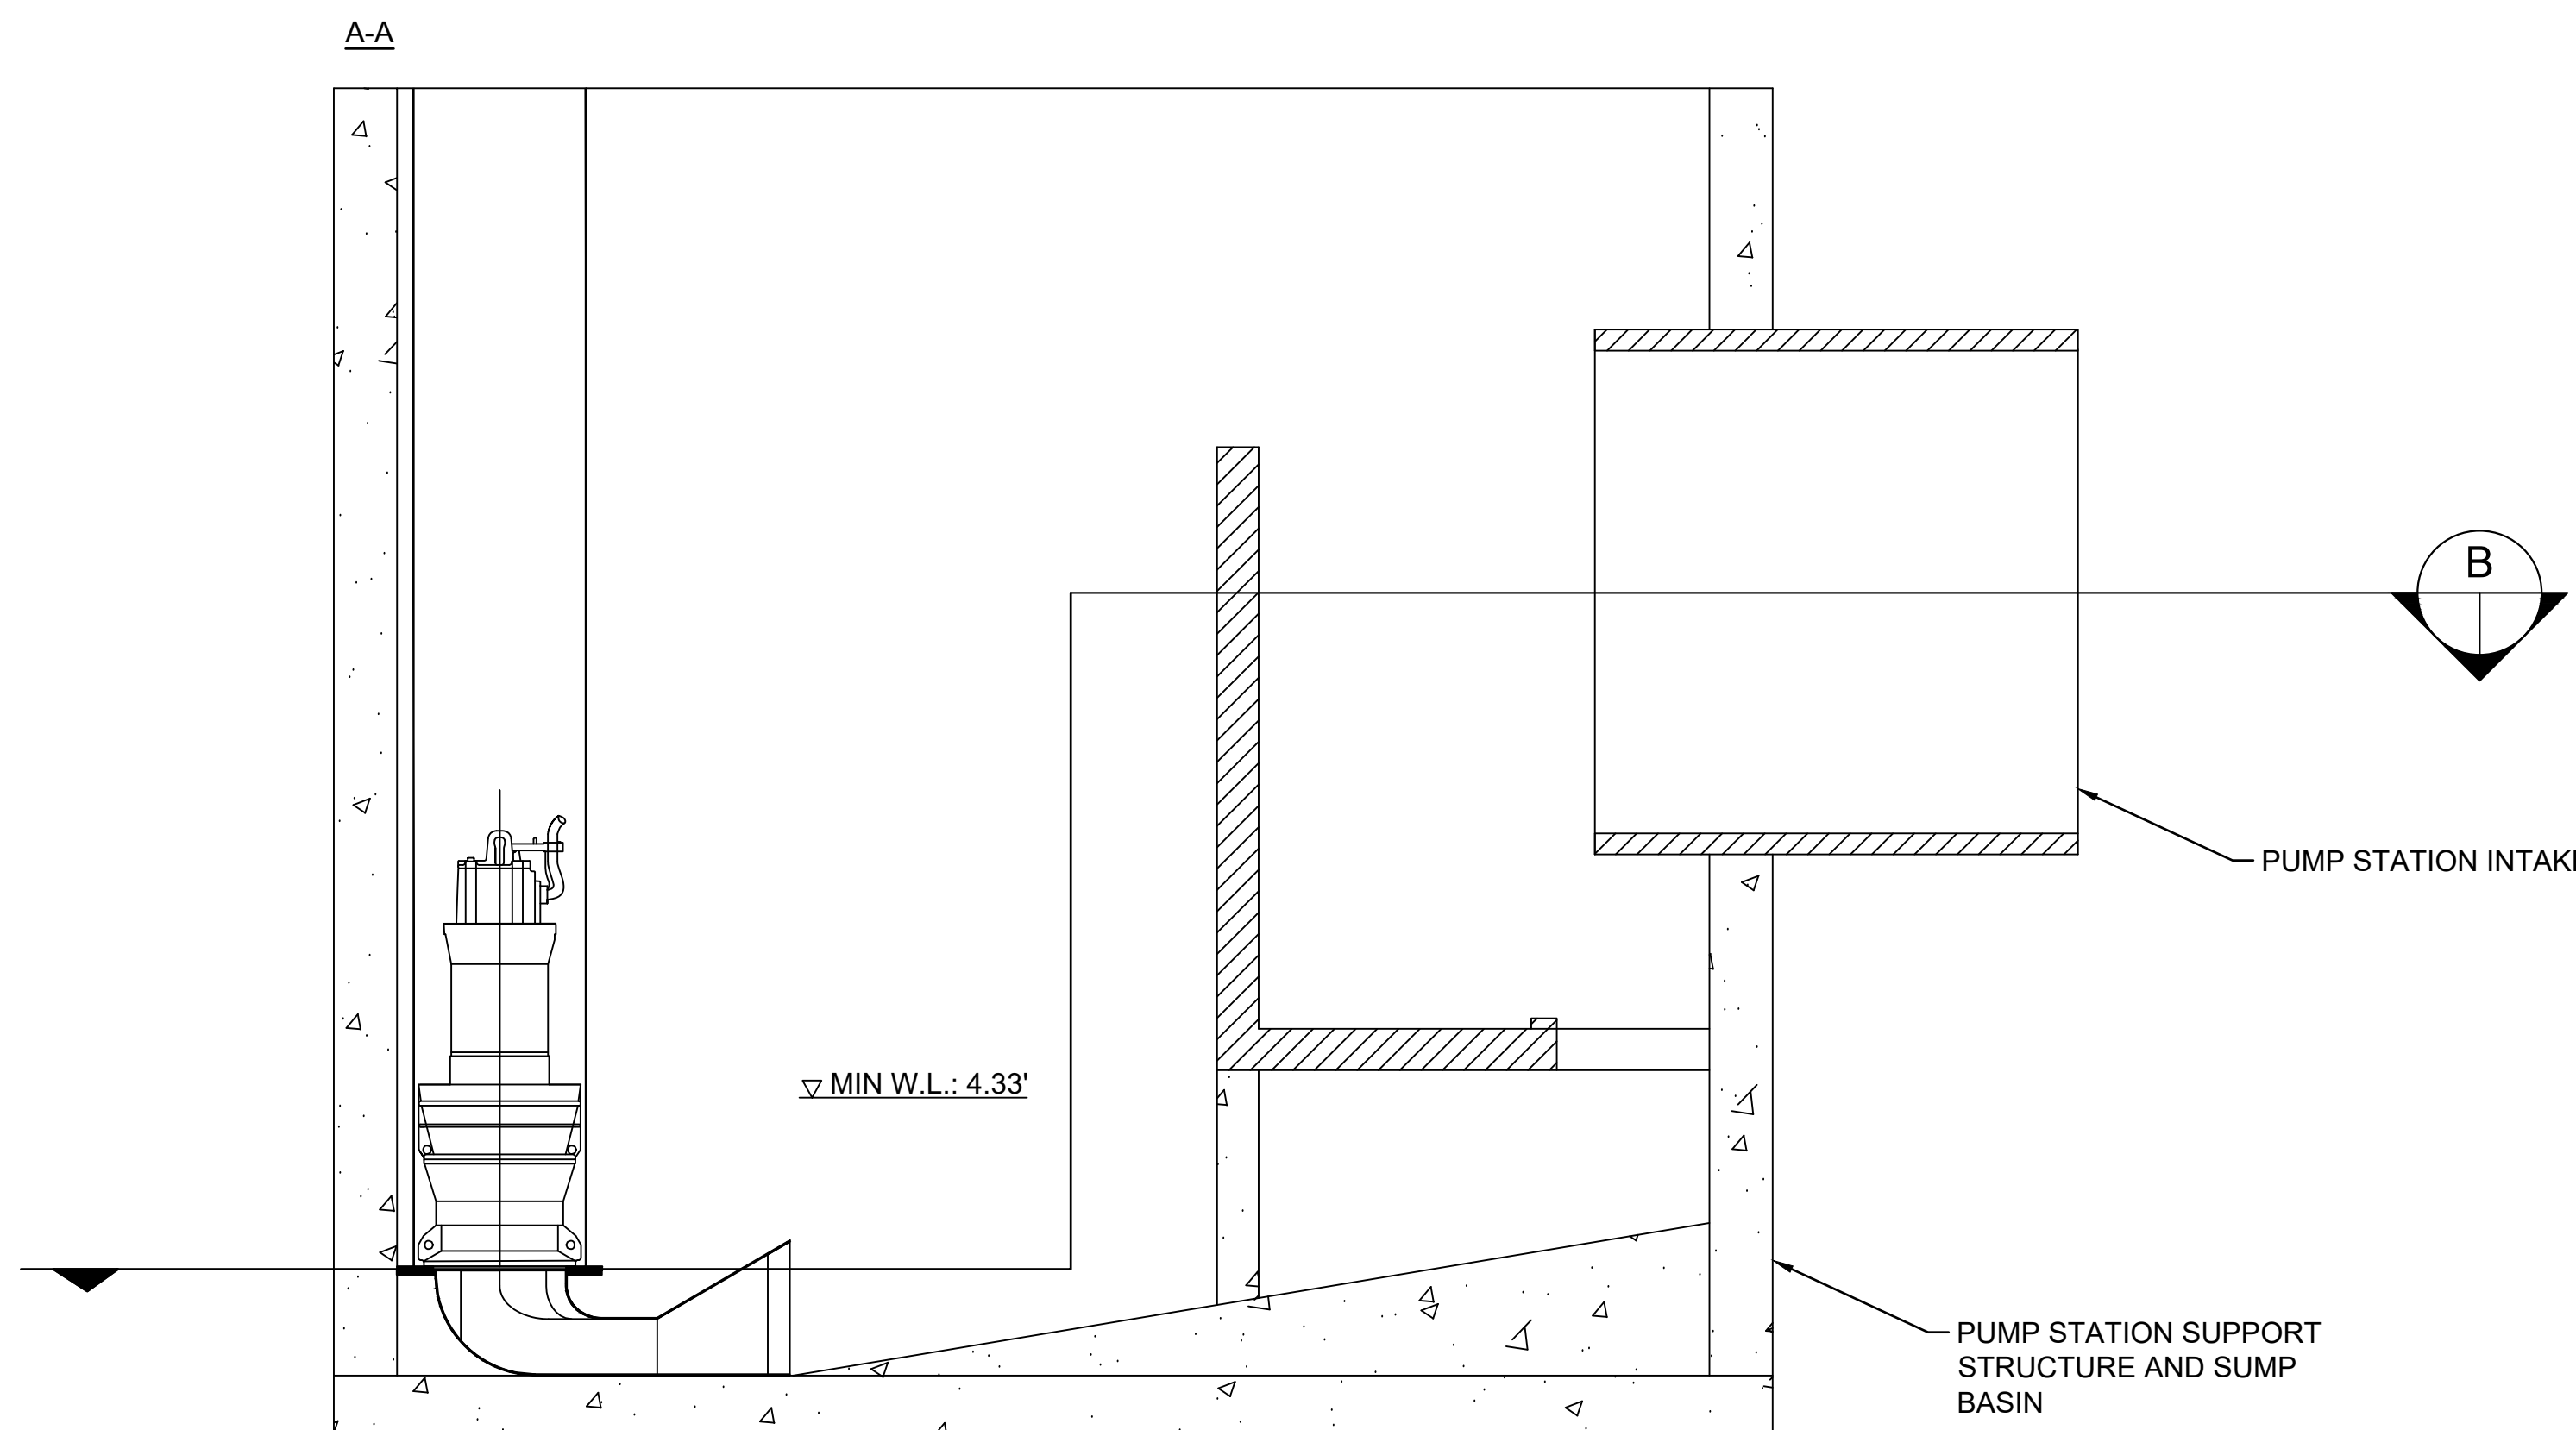

SECTION VIEW A-A

PUMP STATION INTAKE

PUMP STATION SUPPORT  
 STRUCTURE AND SUMP  
 BASIN

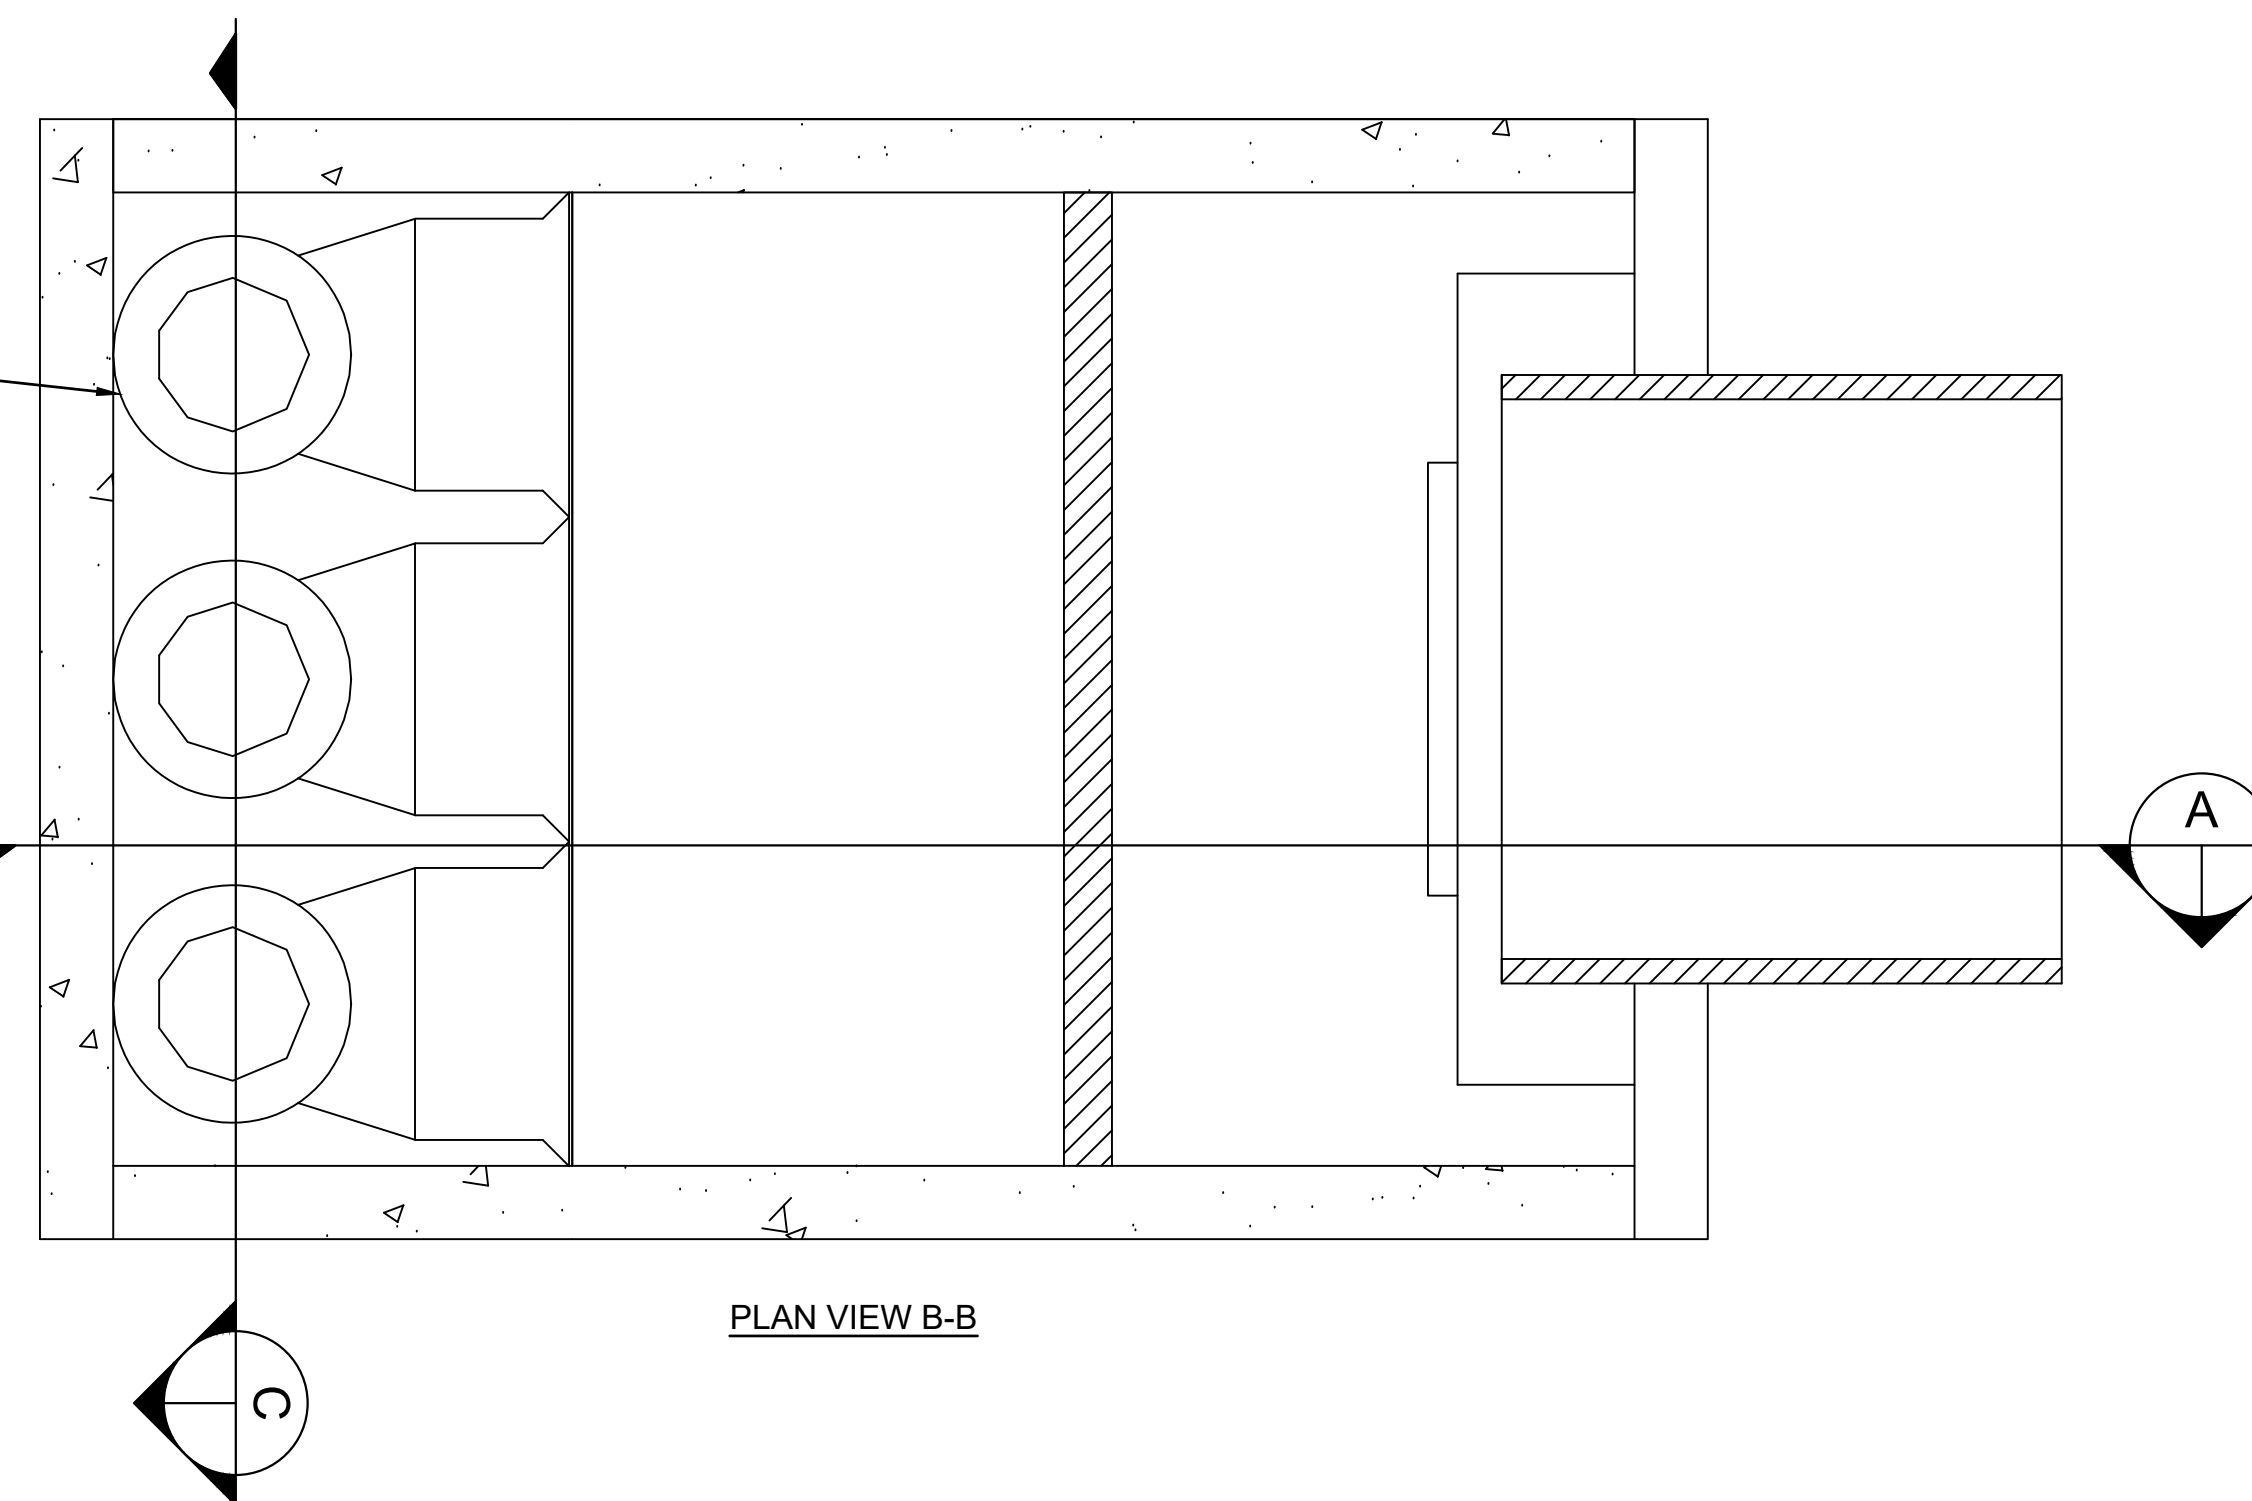

PLAN VIEW B-B

THREE (3) PROPOSED PUMPS SHOWN.  
 ACTUAL QUANTITY OF PUMPS SUBJECT  
 TO CHANGE UPON FURTHER DESIGN  
 REFINEMENT

1  
 APP C

PUMP STATION DETAIL

SCALE: NONE